


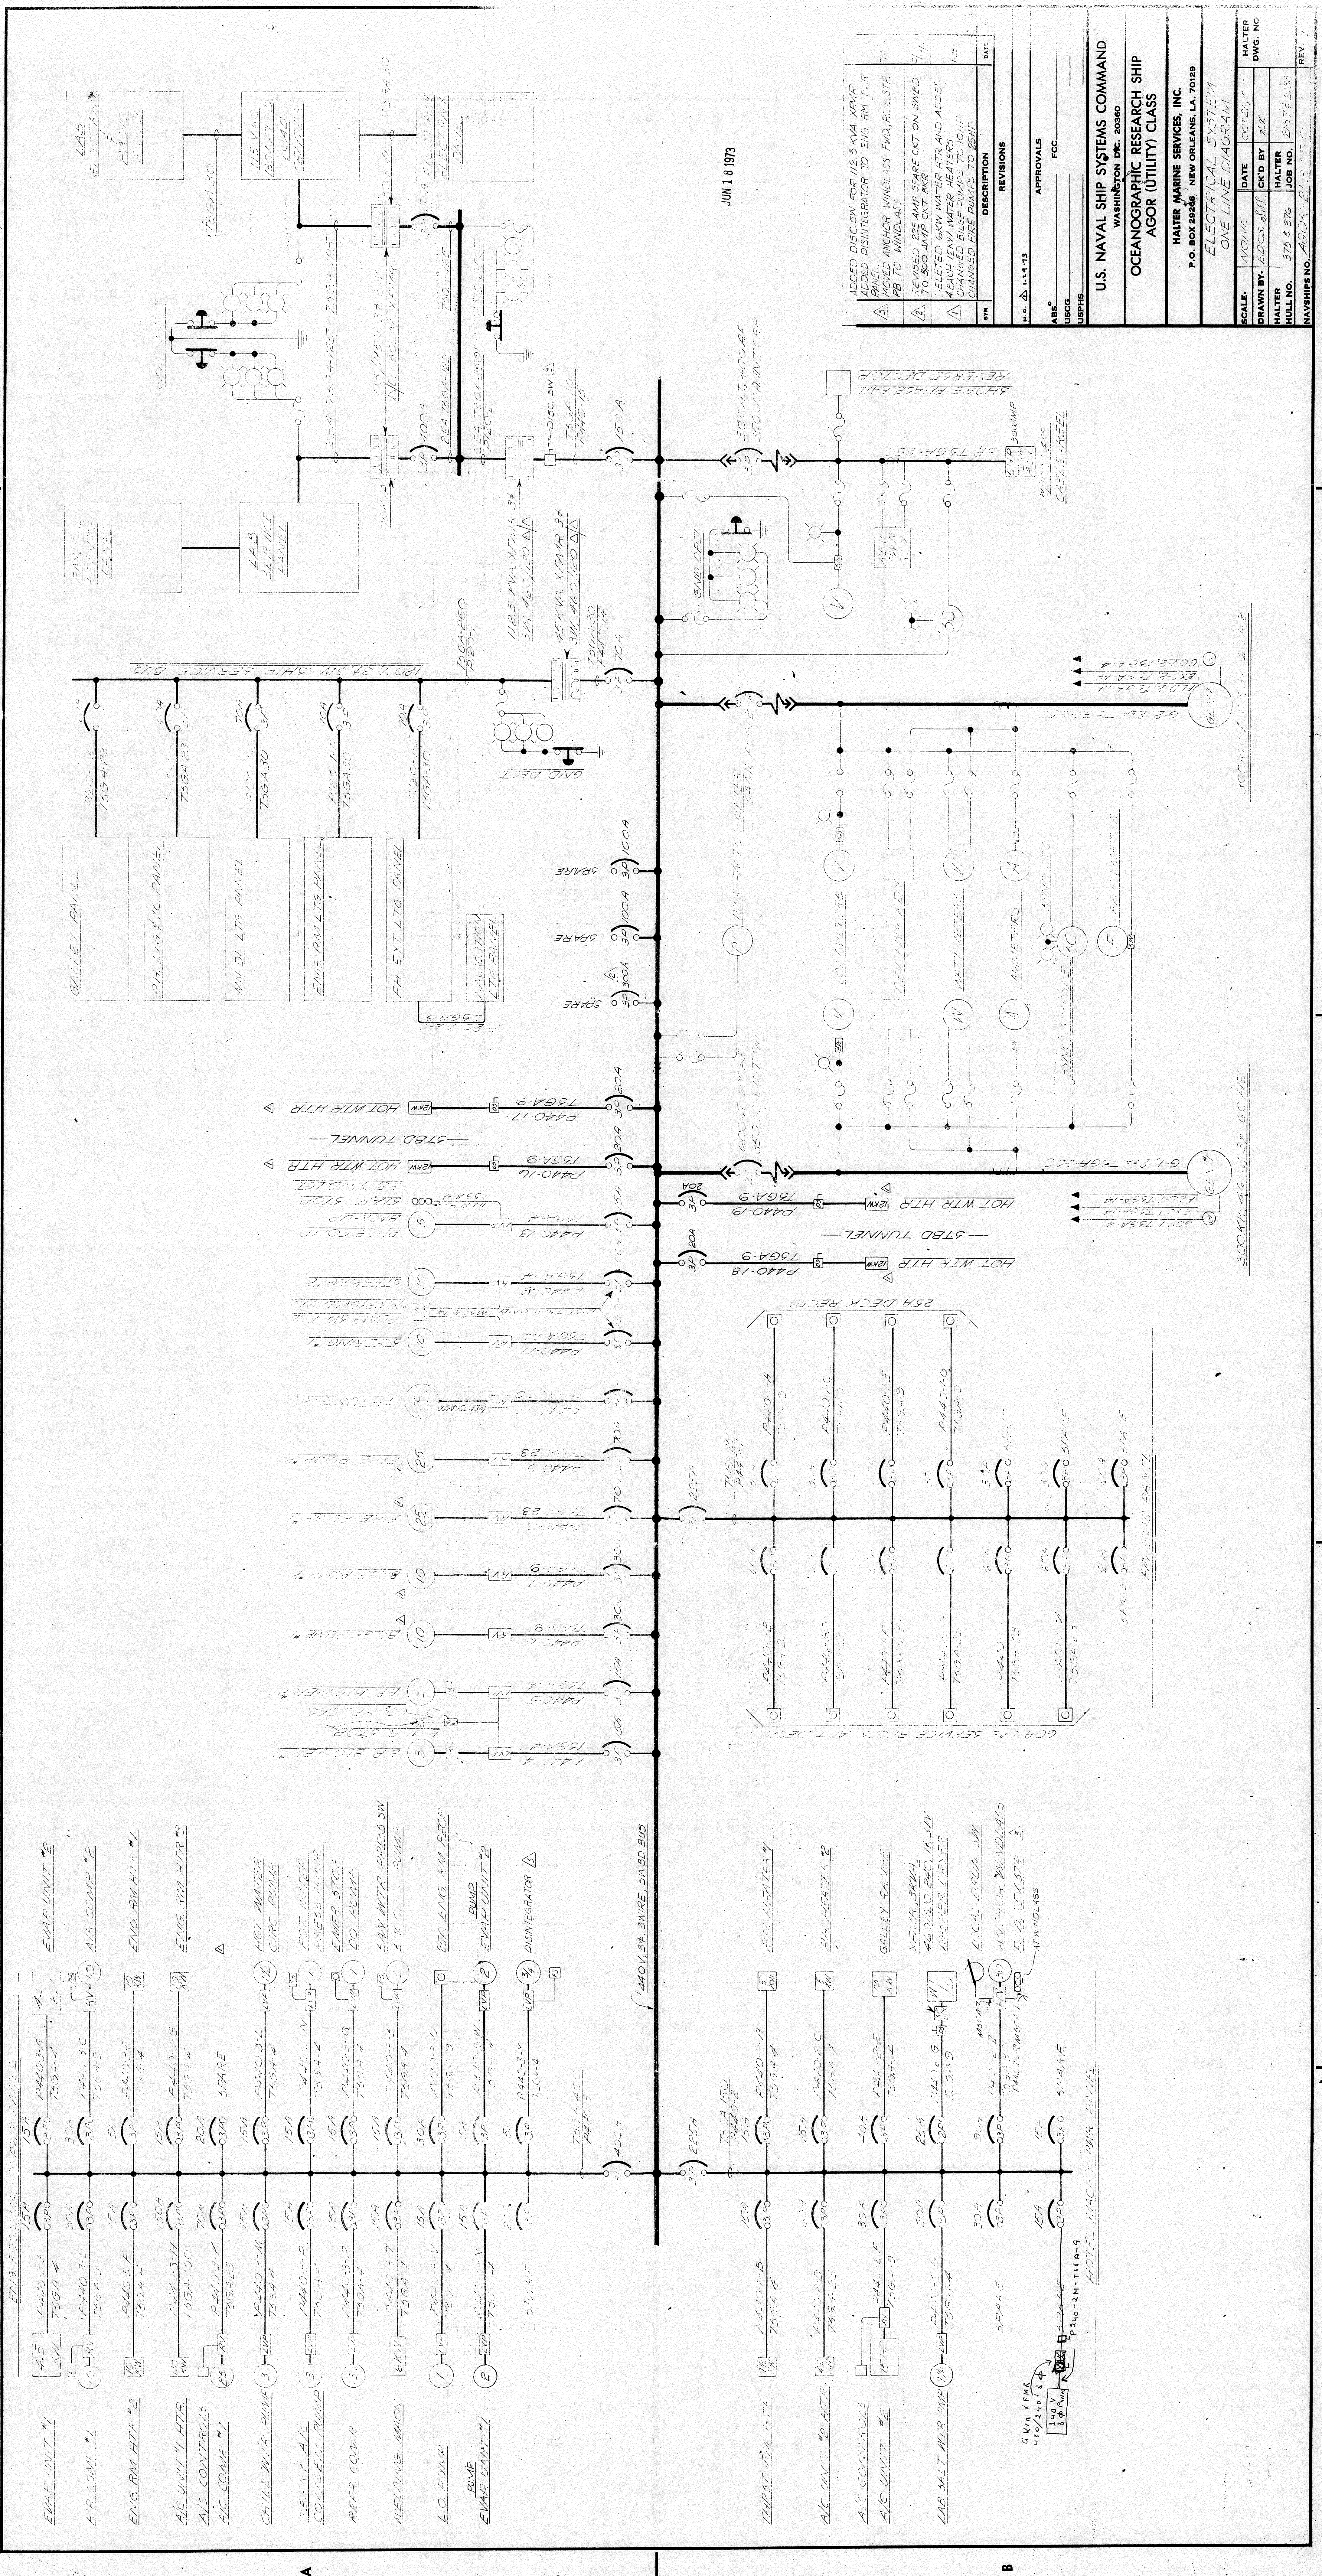

REVISIONS		DESCRIPTION	DATE
1	ADD	ADDED DISC SW FOR 115.5 KVA XAIR	
2	ADD	ADDED DISINTEGRATOR TO EVG RM PUR	
3	ADD	ADDED ANCHOR WINDLASS FWD, REAR STR	
4	ADD	PB TO WINDLASS	
5	REV	REVISED 225 AMP SQA CKT ON 3RD	
6	REV	TO 300 AMP CKT PER	
7	REV	REMOVED 6KW WATER HTR AND ALDED	
8	REV	4 EACH 18KW WATER HEATERS	
9	REV	CHANGED DISC SW FROM 115.5 KVA	
10	REV	CHANGED DISC SW FROM 115.5 KVA	
U.S. NAVAL SHIP SYSTEMS COMMAND
WASHINGTON D.C. 20360
OCEANOGRAPHIC RESEARCH SHIP
AGOR (UTILITY) CLASS
HALTER MARINE SERVICES, INC.
P.O. BOX 28286, NEW ORLEANS, LA. 70129
ELECTRICAL SYSTEM
ONE LINE DIAGRAM
SCALE: NONE
DATE: OCT 20 1973
DRAWN BY: EDCS: JLF
CK'D BY: JLF
HALTER: JLF
HULL NO: 378
JOB NO: 20742-3
REV: 1