


GENERAL NOTES

1. ALL PIPING IN QUARTERS, MESS AND GALLEY PUBLIC SPACES AND NAVIGATING SPACES SHALL BE CONCEALED.
 2. ALL PIPING AND VALVES SHALL BE MARKED SHOWING ITS SERVICE AND PARTICULAR LIQUID.
 3. ALL PIPING SHALL BE COLOR CODED IN ACCORDANCE WITH THE NATIONAL COLOR CODE AND SHALL INDICATE DIRECTION OF FLOW.
 4. ALL LABELING SHALL BE EMBOSSED AND ATTACHED WITH SCREWS.
 5. TAKE DOWN JOINTS SHALL BE PROVIDED EVERY 20' IN ALL SYSTEMS.
 6. ALL OVERBOARD DISCHARGES LOCATED ON PORT SIDE BELOW WATER LINE.
 7. FIRE AND BILGE PIPING TO BE GALV. STL. SCH. 40 ASTM A53 GR.B WITH BRZ. MONEL TRIM VALVES.
 8. BALLAST PIPING TO BE GALV. STL. SCH. 80 ASTM A53 GR.B. WITH BRZ. MONEL TRIM VALVES.
 9. OVERBOARD DISCHARGES TO BE KEPT STRAIGHT AND WITHOUT BENDS.
 10. GATE, GLOBE AND DANGLE VALVES, 2" AND ABOVE, SHALL HAVE RISING STEMS OUTSIDE SCREW AND YOKE, EXCEPT BALLAST MANIFOLD TO BE W.R.S. AT EACH FIRE PLUG THERE WILL BE A 50' LENGTH OF 1½" FIRE HOSE COMPLETE WITH A RACK FOR STOWAGE AND ITS NOZZLE.
 11. PROVIDE TWO INTERNATIONAL SHORE CONNECTION, PC. N. o. 4 IN BILL OF MATL.
 12. ALL PIPE'S SUBJECT TO MECHANICAL INJURY OR DUE VIBRATION SHALL BE ADDED UATELY PROTECTED AND / OR SUPPORTED.
 13. PIPING SHALL BE THOROUGHLY CLEANED AFTER INSTALLATION AND BEFORE FUNCTION TESTING.

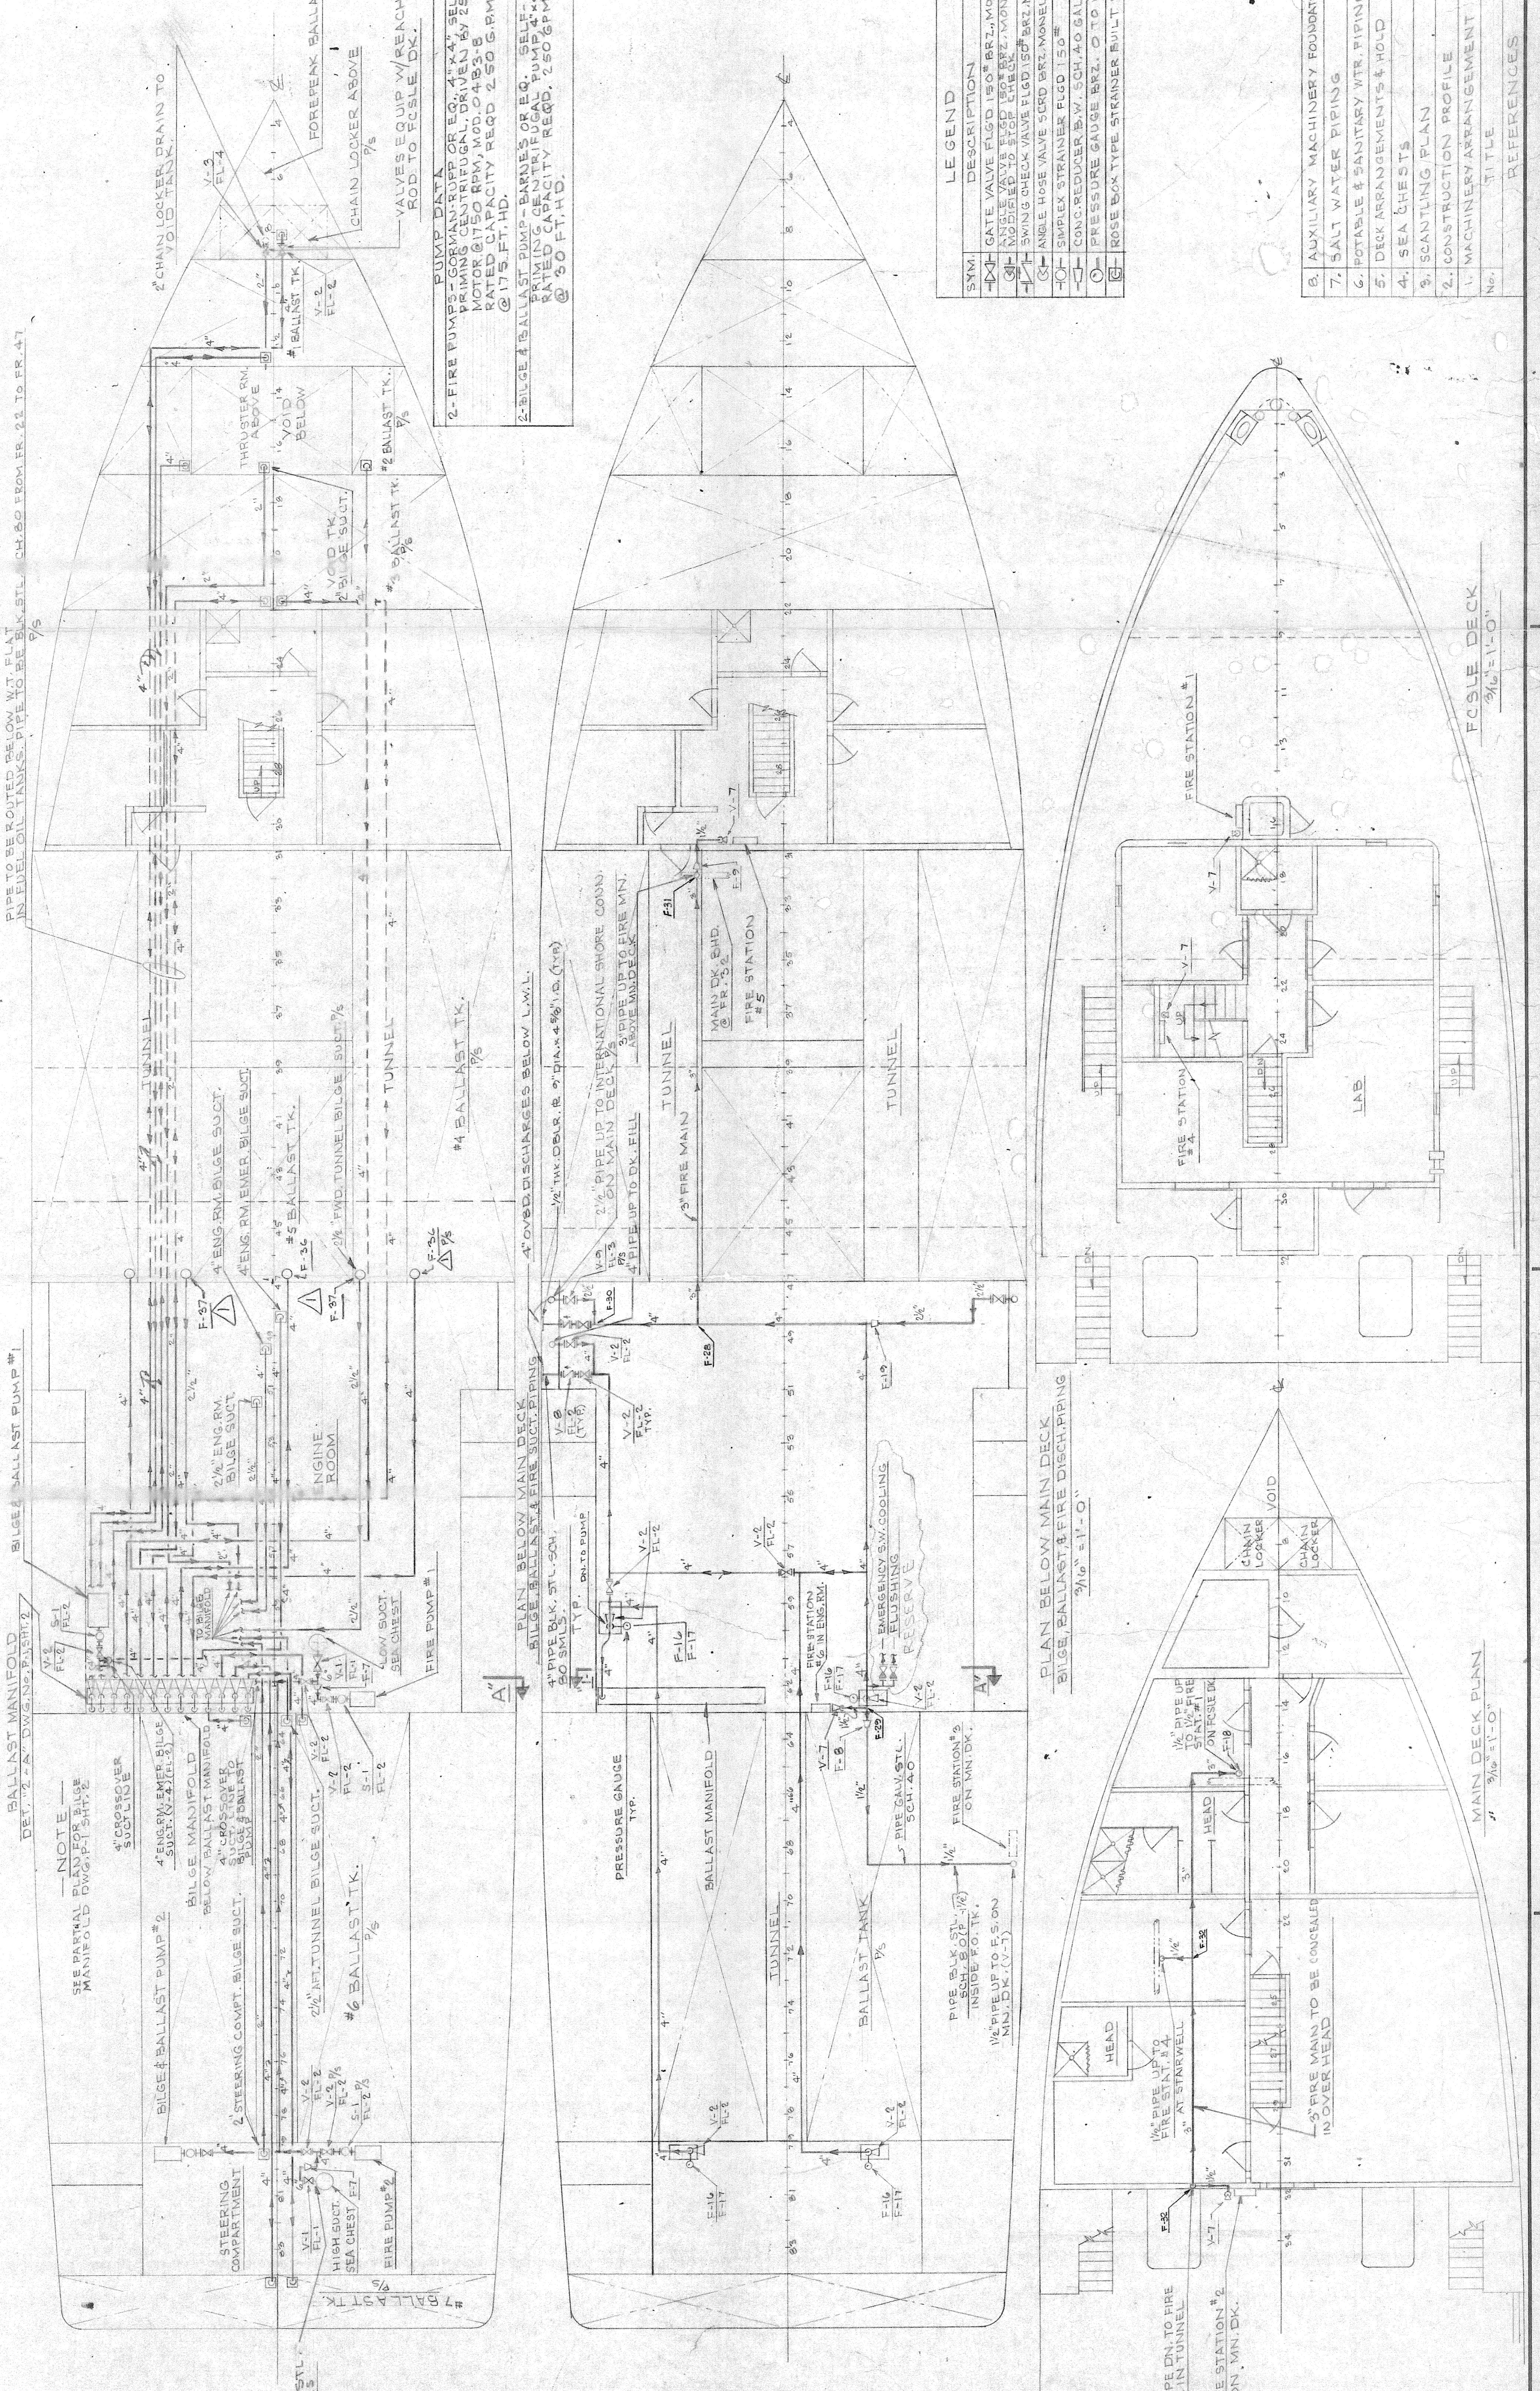

GYRE-0042